



SETTLE PARISH CHURCH

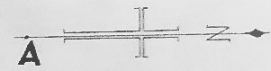

A —
B —
C —

A
B
C

MIDLAND RAILWAY Co.

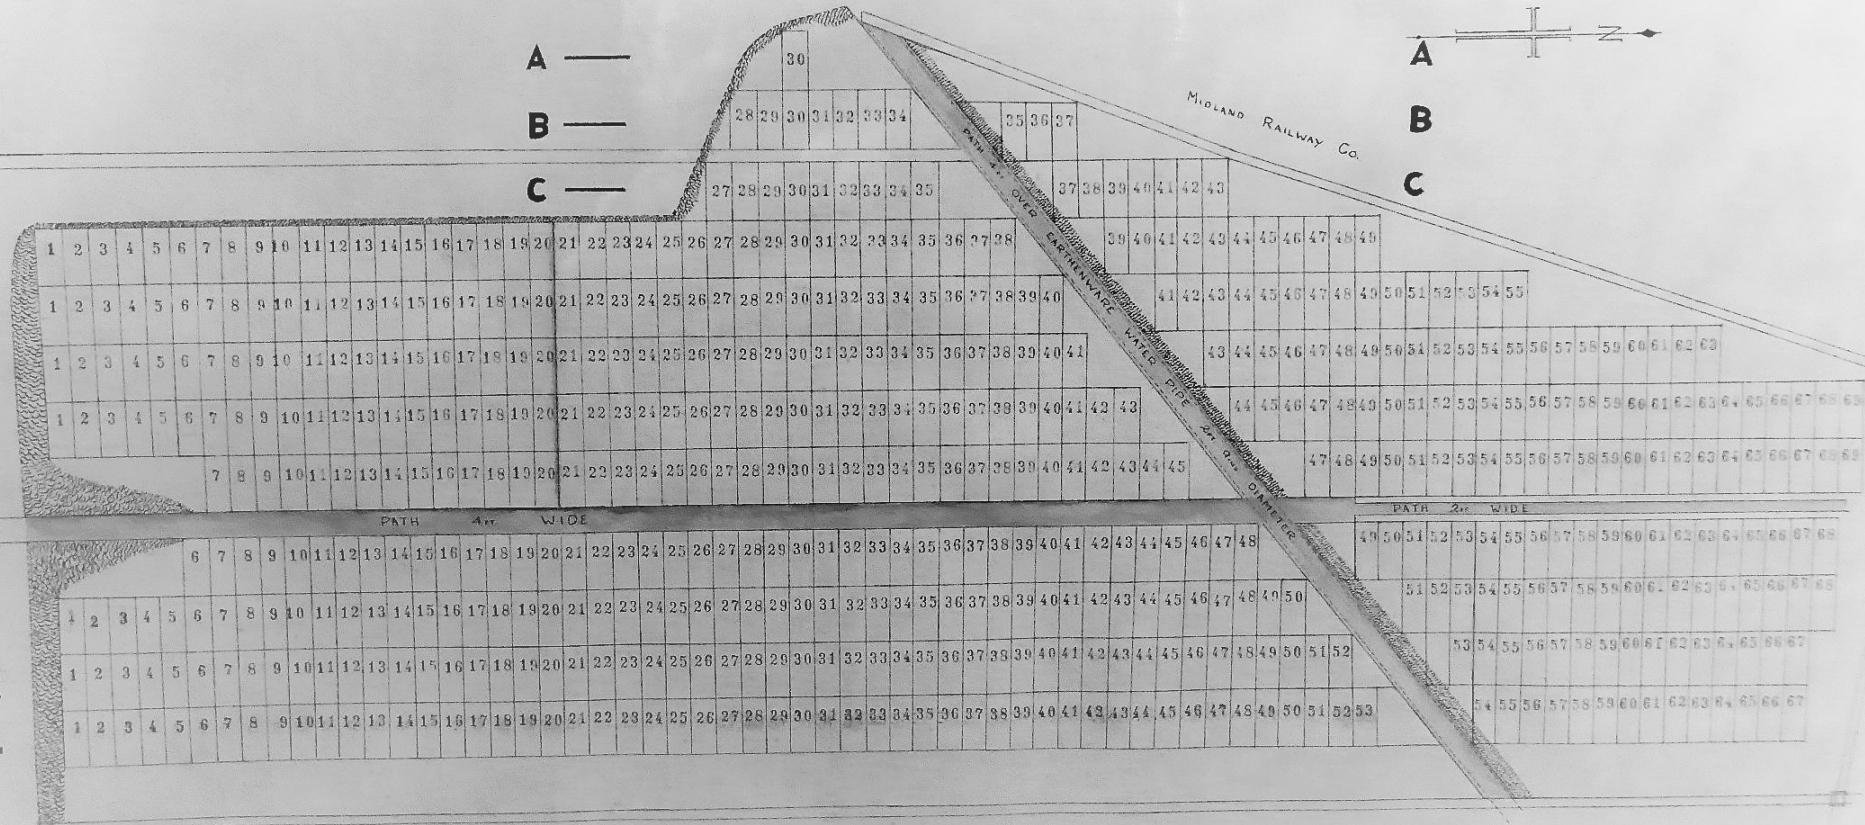

D
E
F
G
H
I
J
K
L

D
E
F
G
H
I
J
K
L

PATH 4ft WIDE

PATH 2ft WIDE

DRAINAGE WATER PIPE 12" DIAMETER